


Bi-fold Plus Low Threshold Comparison

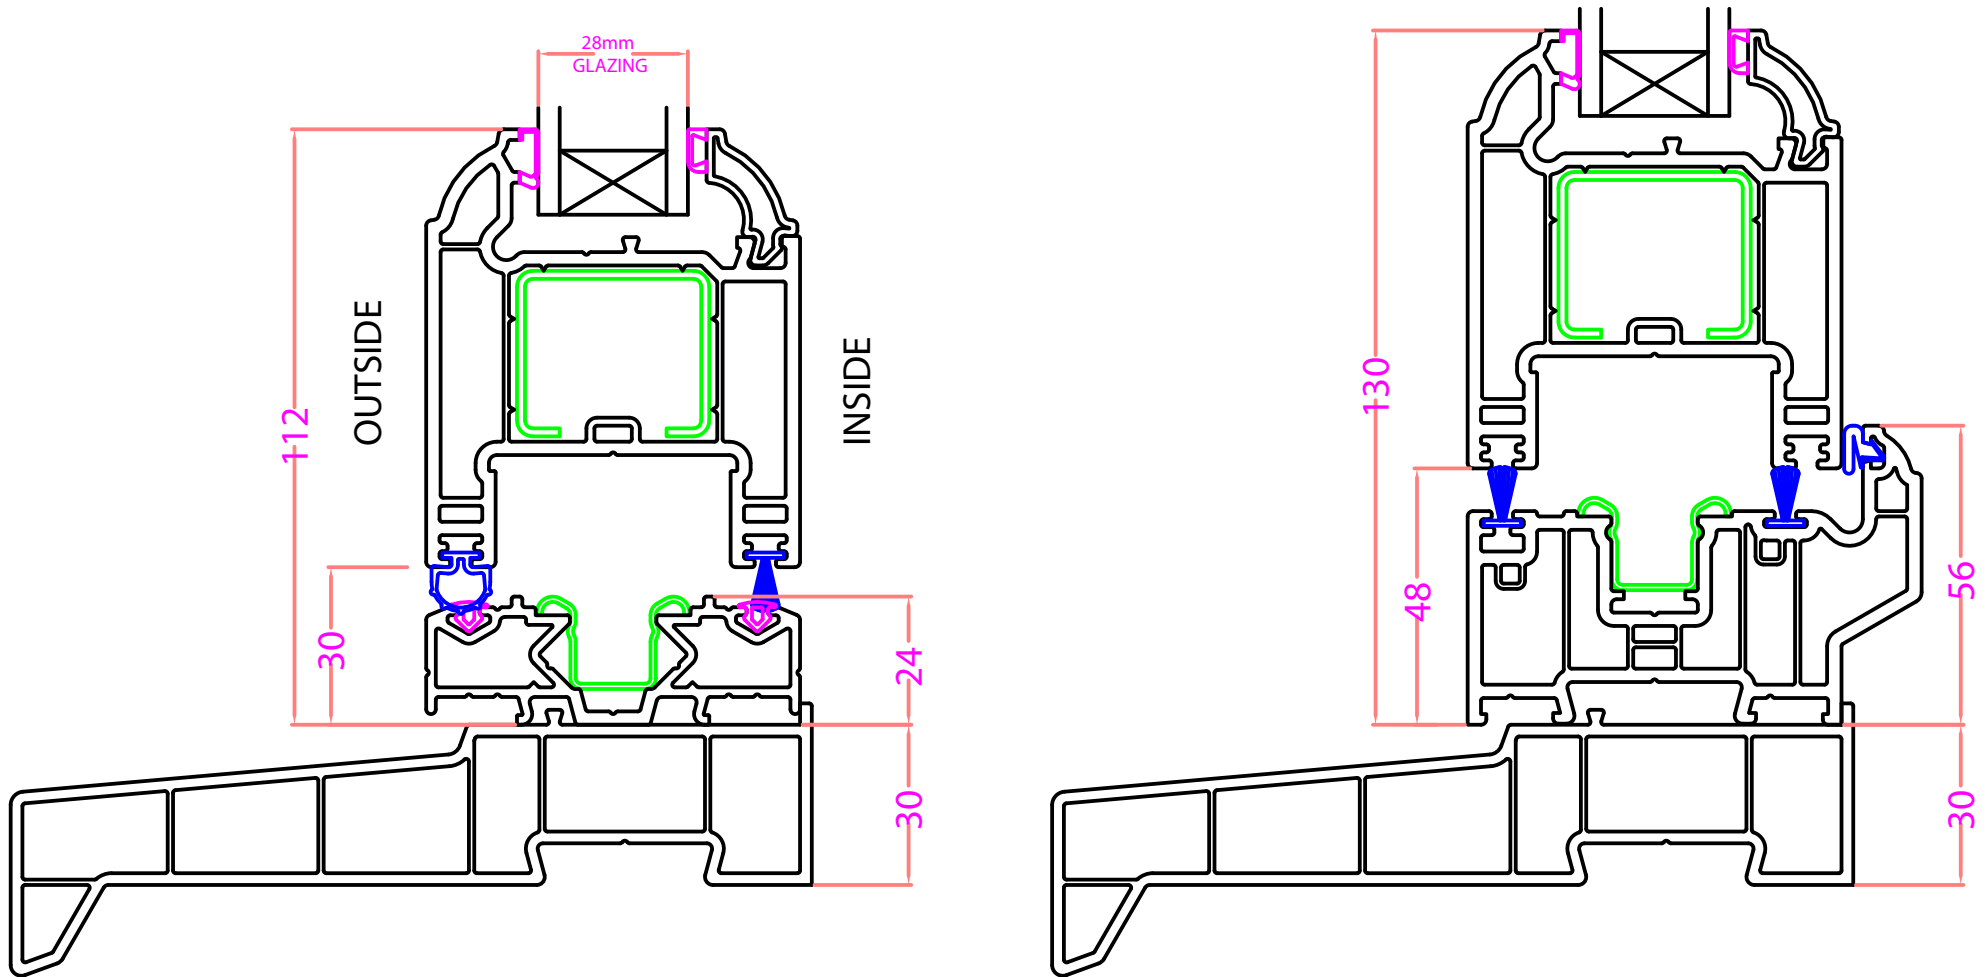

LOW THRESHOLD CAN BE USED FOR EXTERNAL OPENING DOORS ONLY.

